


Project: Riverway Adera Projects Ltd.	Base Building Reference Permit BLD 06 - 00108	Legal Description: Lot A & B District Lot 162 Group 1 N.W.D., Plan BCP 21309	Date Drawn: May 28, 2007
Address: Unit 107 / 108 5589 Byrne Rd. Burnaby B.C.	Strata Lot 3 / 4	Scale: 1/8" = 1'	Issue: Permit Application
		Drawing: FIRST FLOOR PLAN	Page: 3

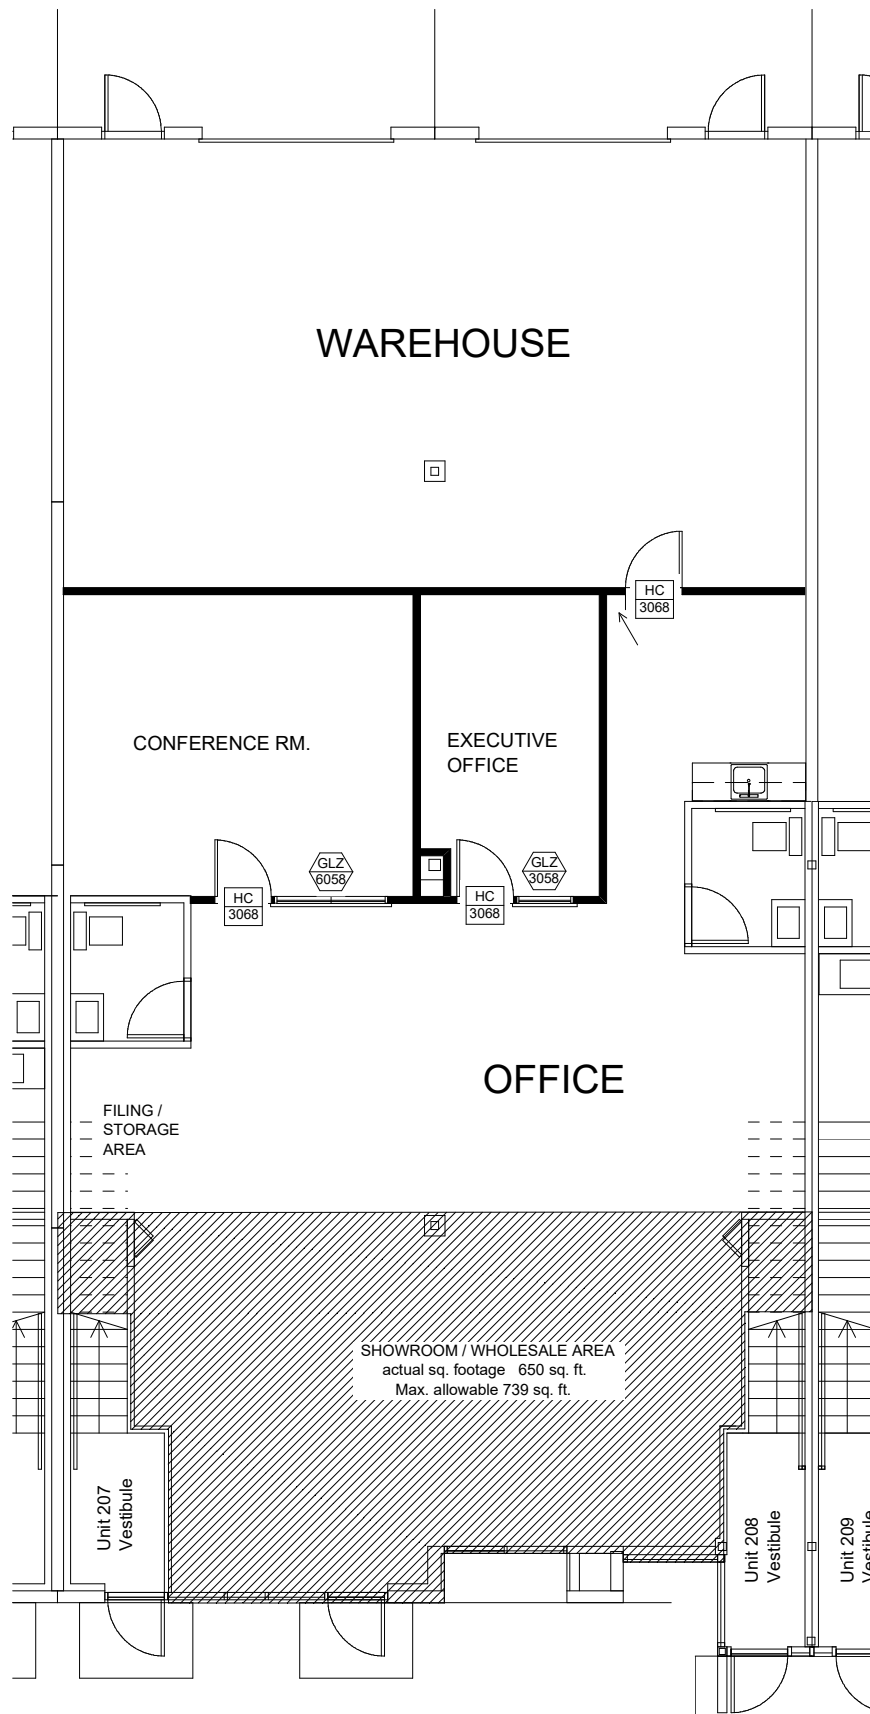

Project: Riverway Adera Projects Ltd.	Base Building Reference Permit BLD 06 - 00108		Legal Description: Lot A & B District Lot 162 Group 1 N.W.D., Plan BCP 21309	Date Drawn: May 28, 2007
	Address: Unit 107 / 108 5589 Byrne Rd. Burnaby B.C.			Issue: Permit Application
Strata Lot 3 / 4	Scale: 1/8" = 1'	Drawing: OFFICE LAYOUT		Page: 4