


2 MAIN FLOOR PLAN

SCALE: 1/4" = 1'-0"

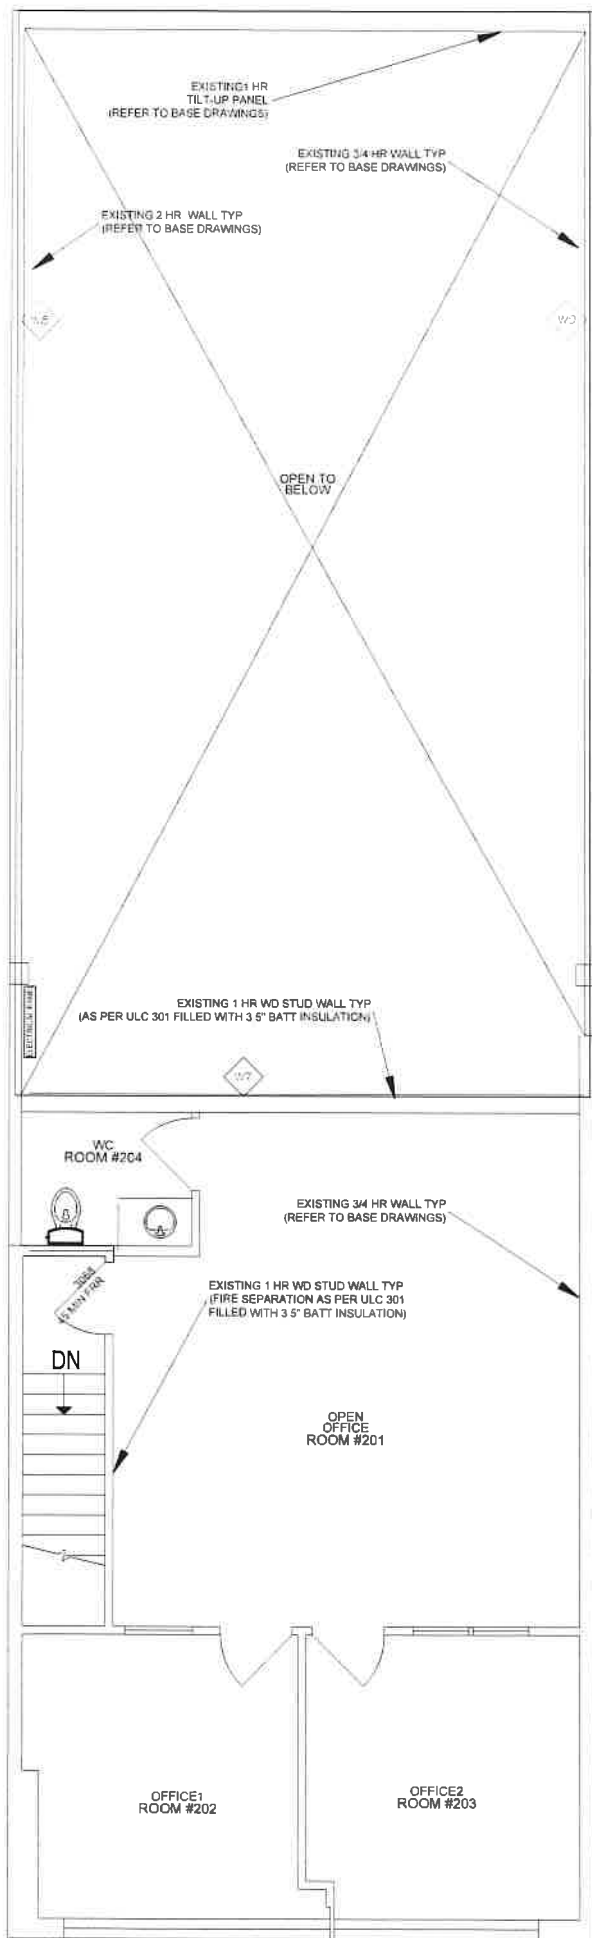

3 2ND FLOOR PLAN
SCALE: 1/4" = 1'-0"