
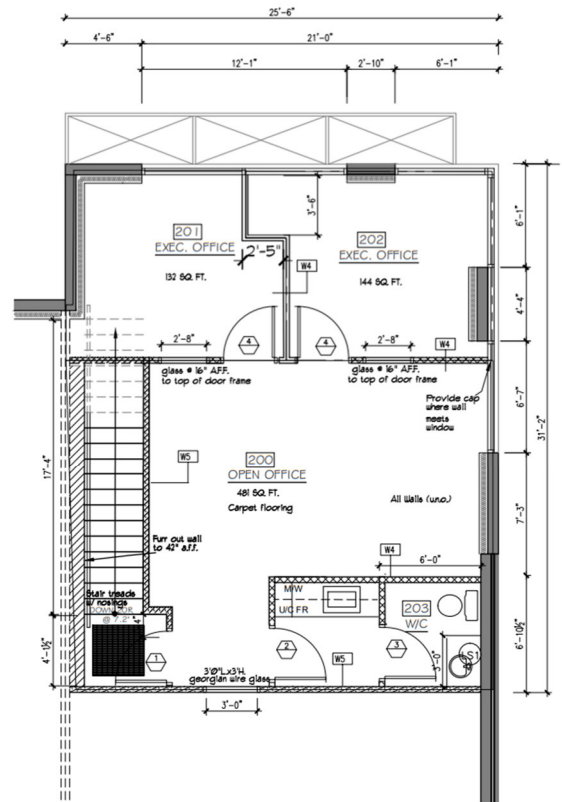


#301 – 2999 Underhill Avenue, Burnaby, B.C.

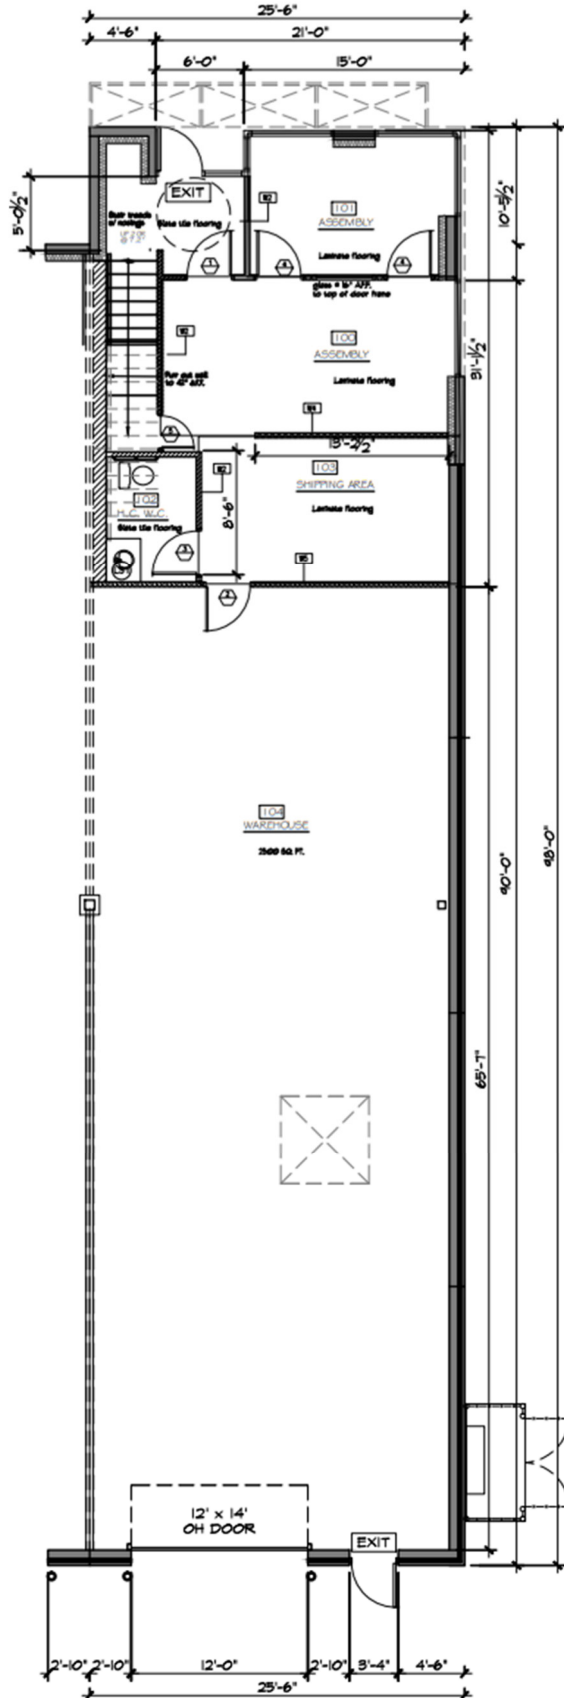

UNIT 301 2ND FLOOR PLAN
SCALE 1/4"=1'-0"