


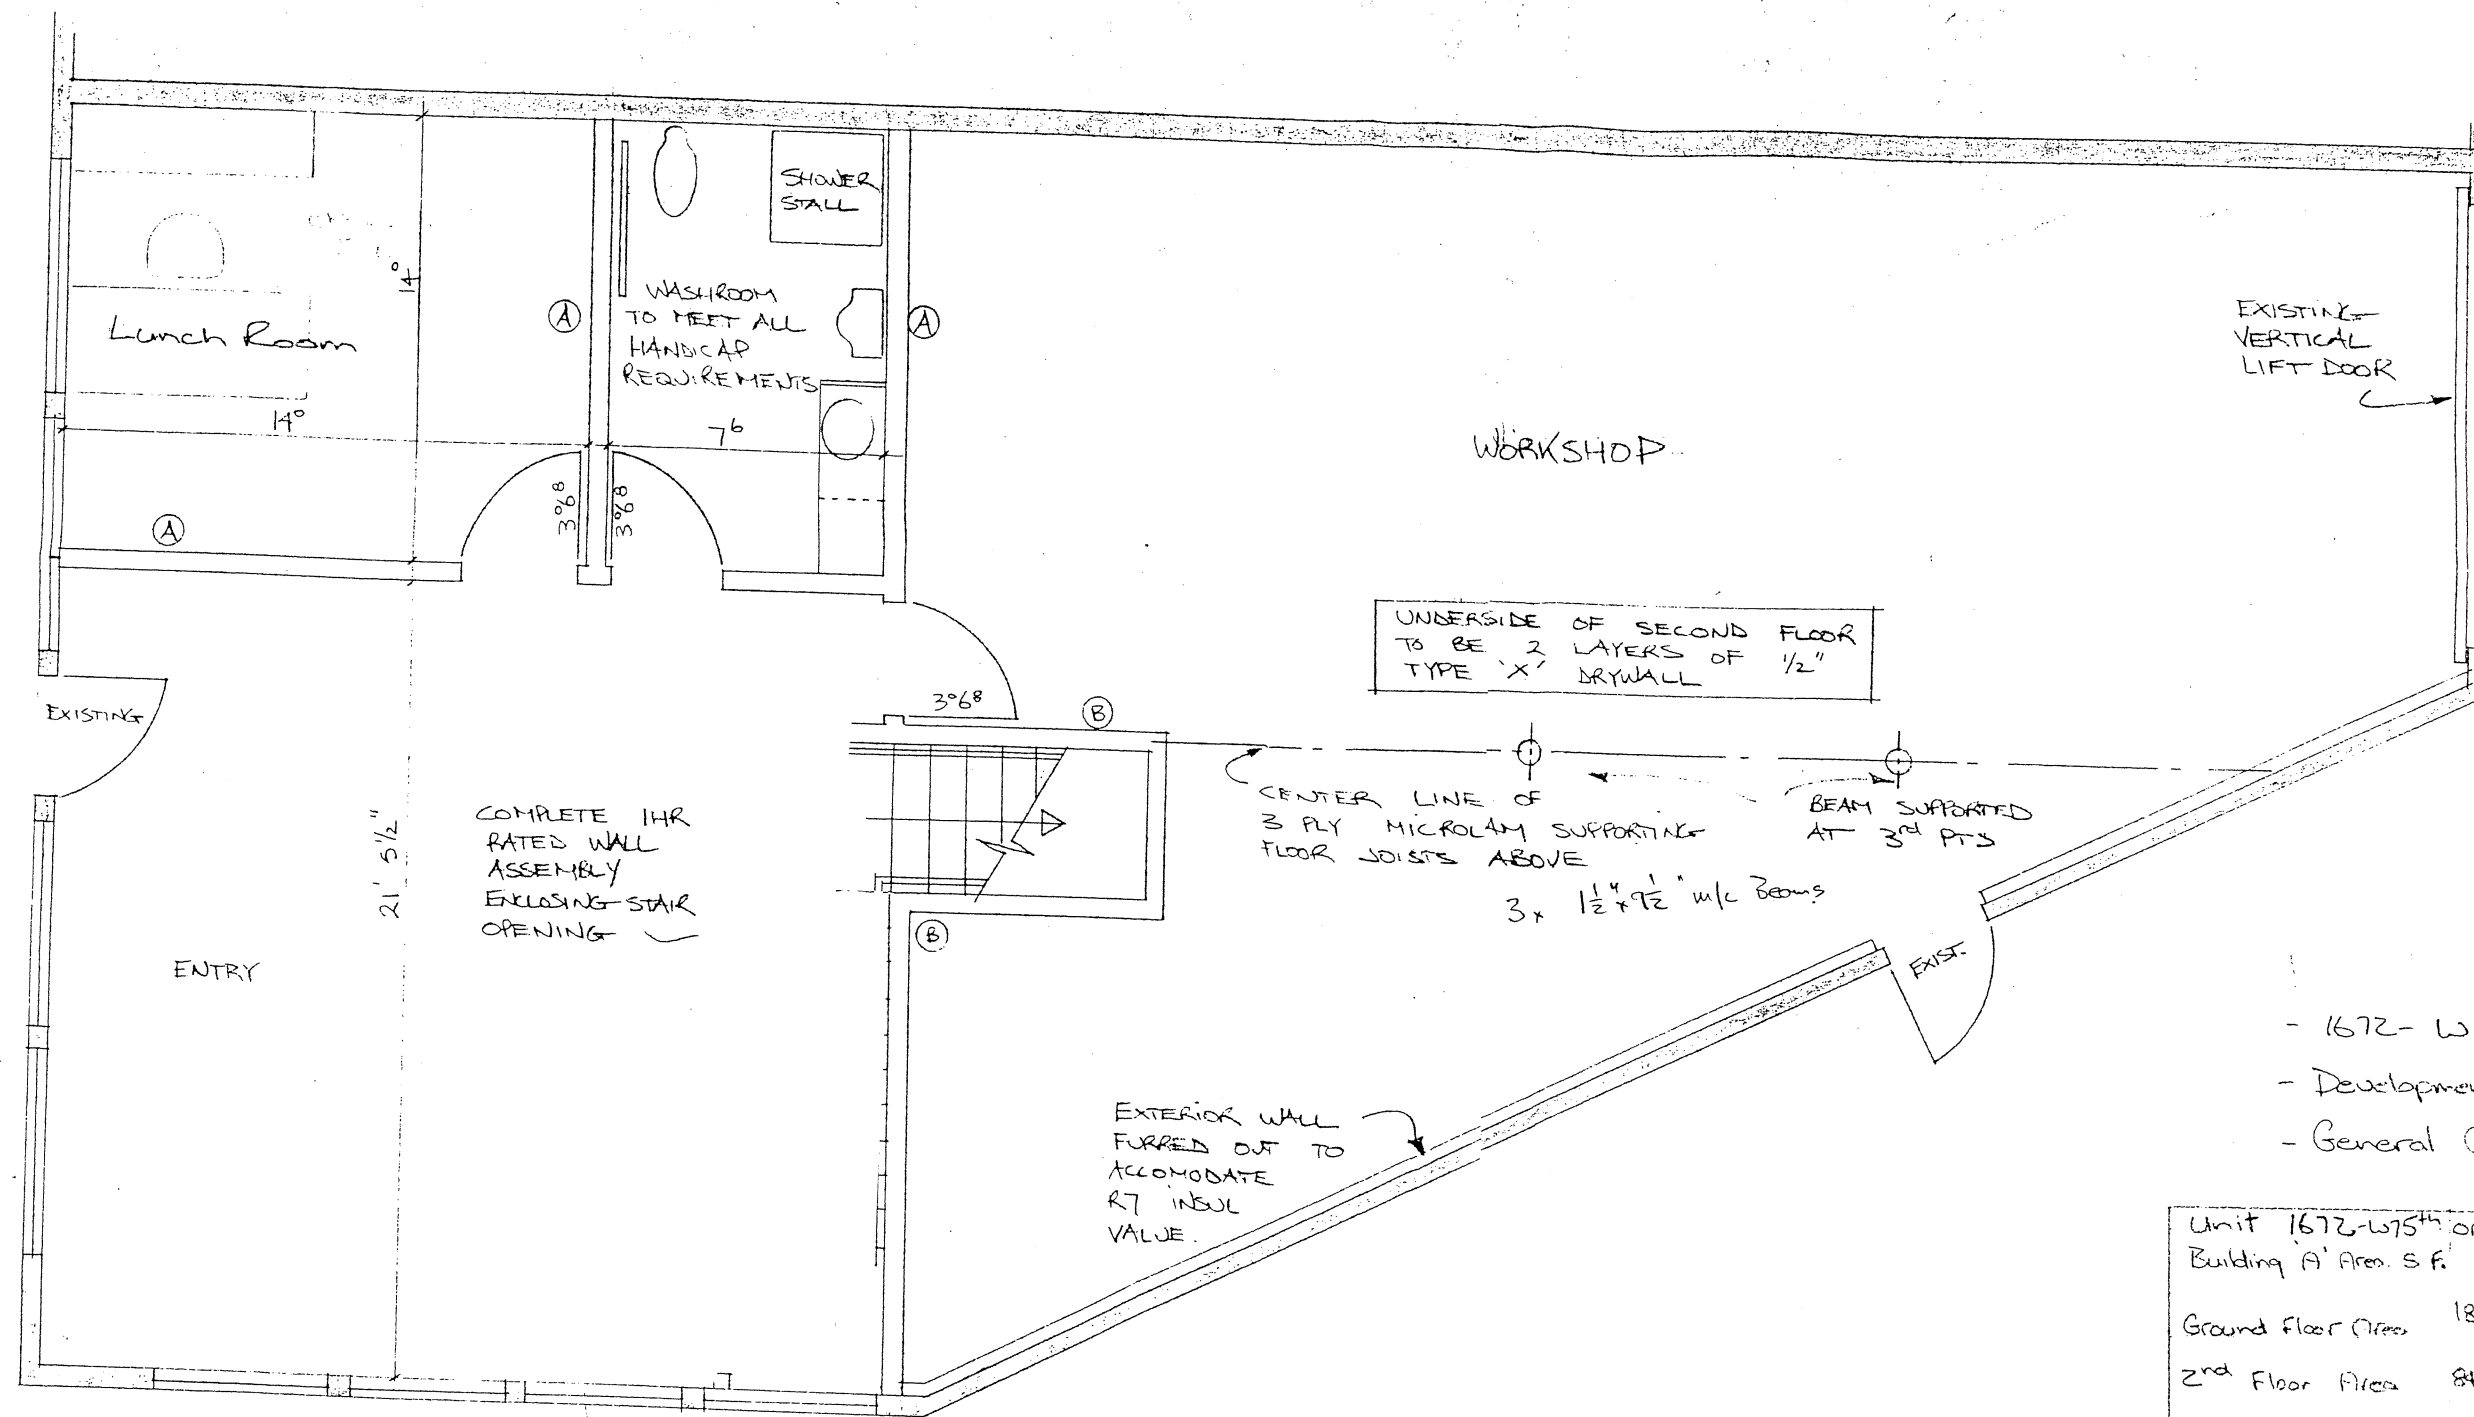

- 1672- W75th Ave (Building 'A')
- Development Permit - Technical Data
- General Contractors Office + Workshop


Unit 1672-W75 th Original Proposed	
Building 'A' Area S.F.	
Ground Floor Area	1868.83/1868.83
2nd Floor Area	840.27/1868.83
Total	2709.1/3737.66

Office Work Lunch Shop Room	
631.01	1016.58 221.24
1868.83	—
2491.84	1016.58 221.24

MAIN FLOOR PLAN - 1672- W75th Ave.
SCALE 1/4" = 1'-0"

- Parking - Required 4
- Proposed 4 - stalls 1,2,3,4

Building 'A'		original	Proposed
Ground Floor Area	S.F.	14448.48	14448.48
2nd Floor Area		6420.9	7449.46
Total Area		20869.38 S.F.	21897.94 S.F.

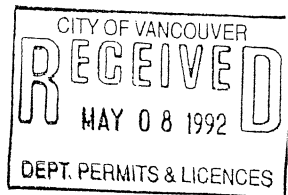

- SECOND FLOOR PLAN
SCALE $\frac{1}{4}'' = 1'-0''$

TRUE NORTH

PLAN 14204

- municipal Address

CITY OF VANCOUVER
ZONING AND DEVELOPMENT
BY-LAW NO. 3763
214 173
APPROVED
SUBJECT TO CONDITIONS BY
THE DIRECTOR OF PLANNING
JUN 04 1992
DATE

BB/mbe