



NO.	DATE	REVISION
1		
2		
3		
4		
5		
6		
7		
8		
9		
10		


SUITE 110
8829 HASTINGS STREET
VANCOUVER B.C.

FLOOR PLANS


**J & R KATZ DESIGN
ARCHITECTURE INC.**

110-1111 EASTERN AVENUE, SUITE 110
VANCOUVER, B.C. V6L 1A1
TEL: 604-271-1111
FAX: 604-271-1112
WWW.JRKAZDESIGN.COM

DATE: 03/11/14
DRAWN BY: J.R. KATZ
CHECKED BY: J.R. KATZ
SCALE: AS SHOWN
PROJECT NO.: 14-001
SHEET NO.: A-3

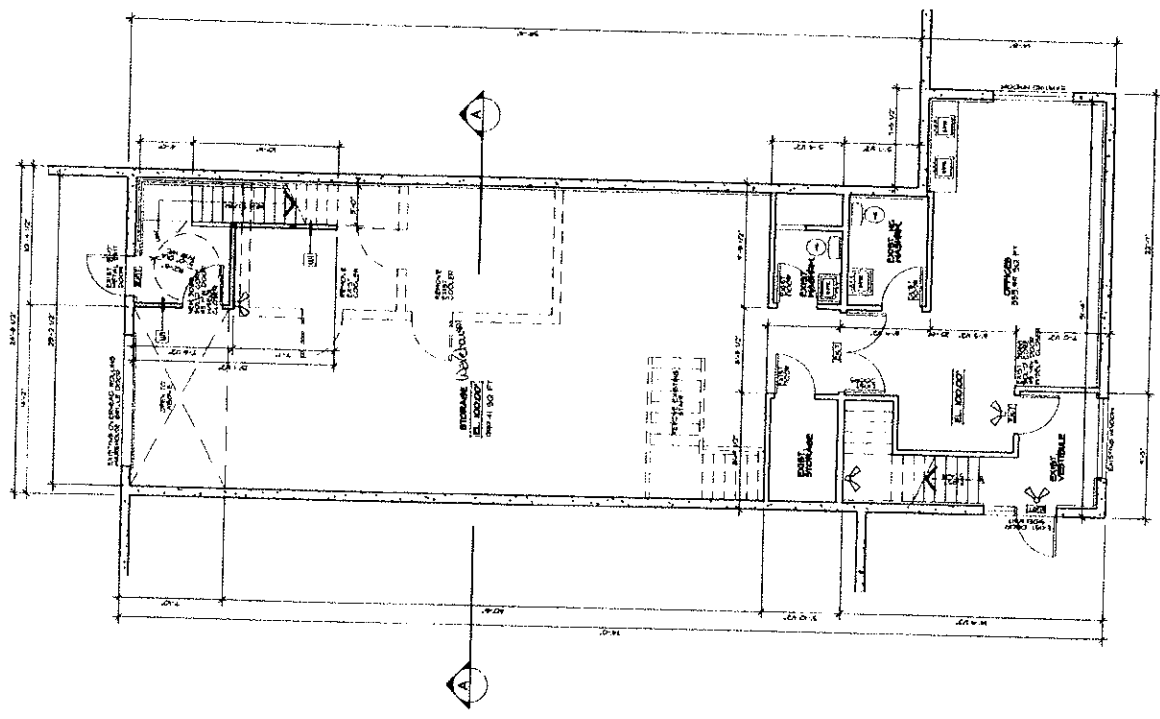

PROPOSED GROUND FLOOR PLAN - Storage Warehouse
AREA: 16645 SQ FT

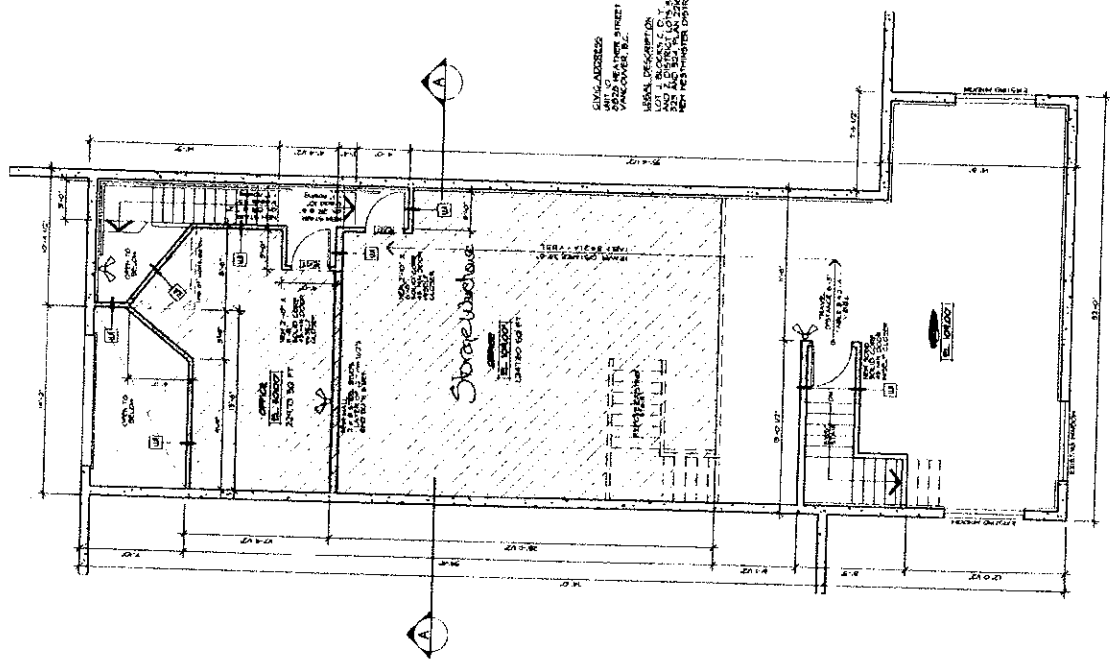

PROPOSED UPPER FLOOR PLAN - Storage Warehouse
AREA: 1175 SQ FT
TOTAL AREA: 17820 SQ FT
ACCUSED AREA: 16645 SQ FT

CIVIL ADDRESS:
8829 HASTINGS STREET
VANCOUVER B.C.

MUNICIPAL DESCRIPTION:
LOT 2 BLOCK 12 C.P. 44
VANCOUVER DISTRICT
200 110 111 EASTERN AVENUE
VANCOUVER DISTRICT

DATE: 03/11/14