


| DATE | REVISION DETAIL |
|------|-----------------|
| | |
| | |
| | |

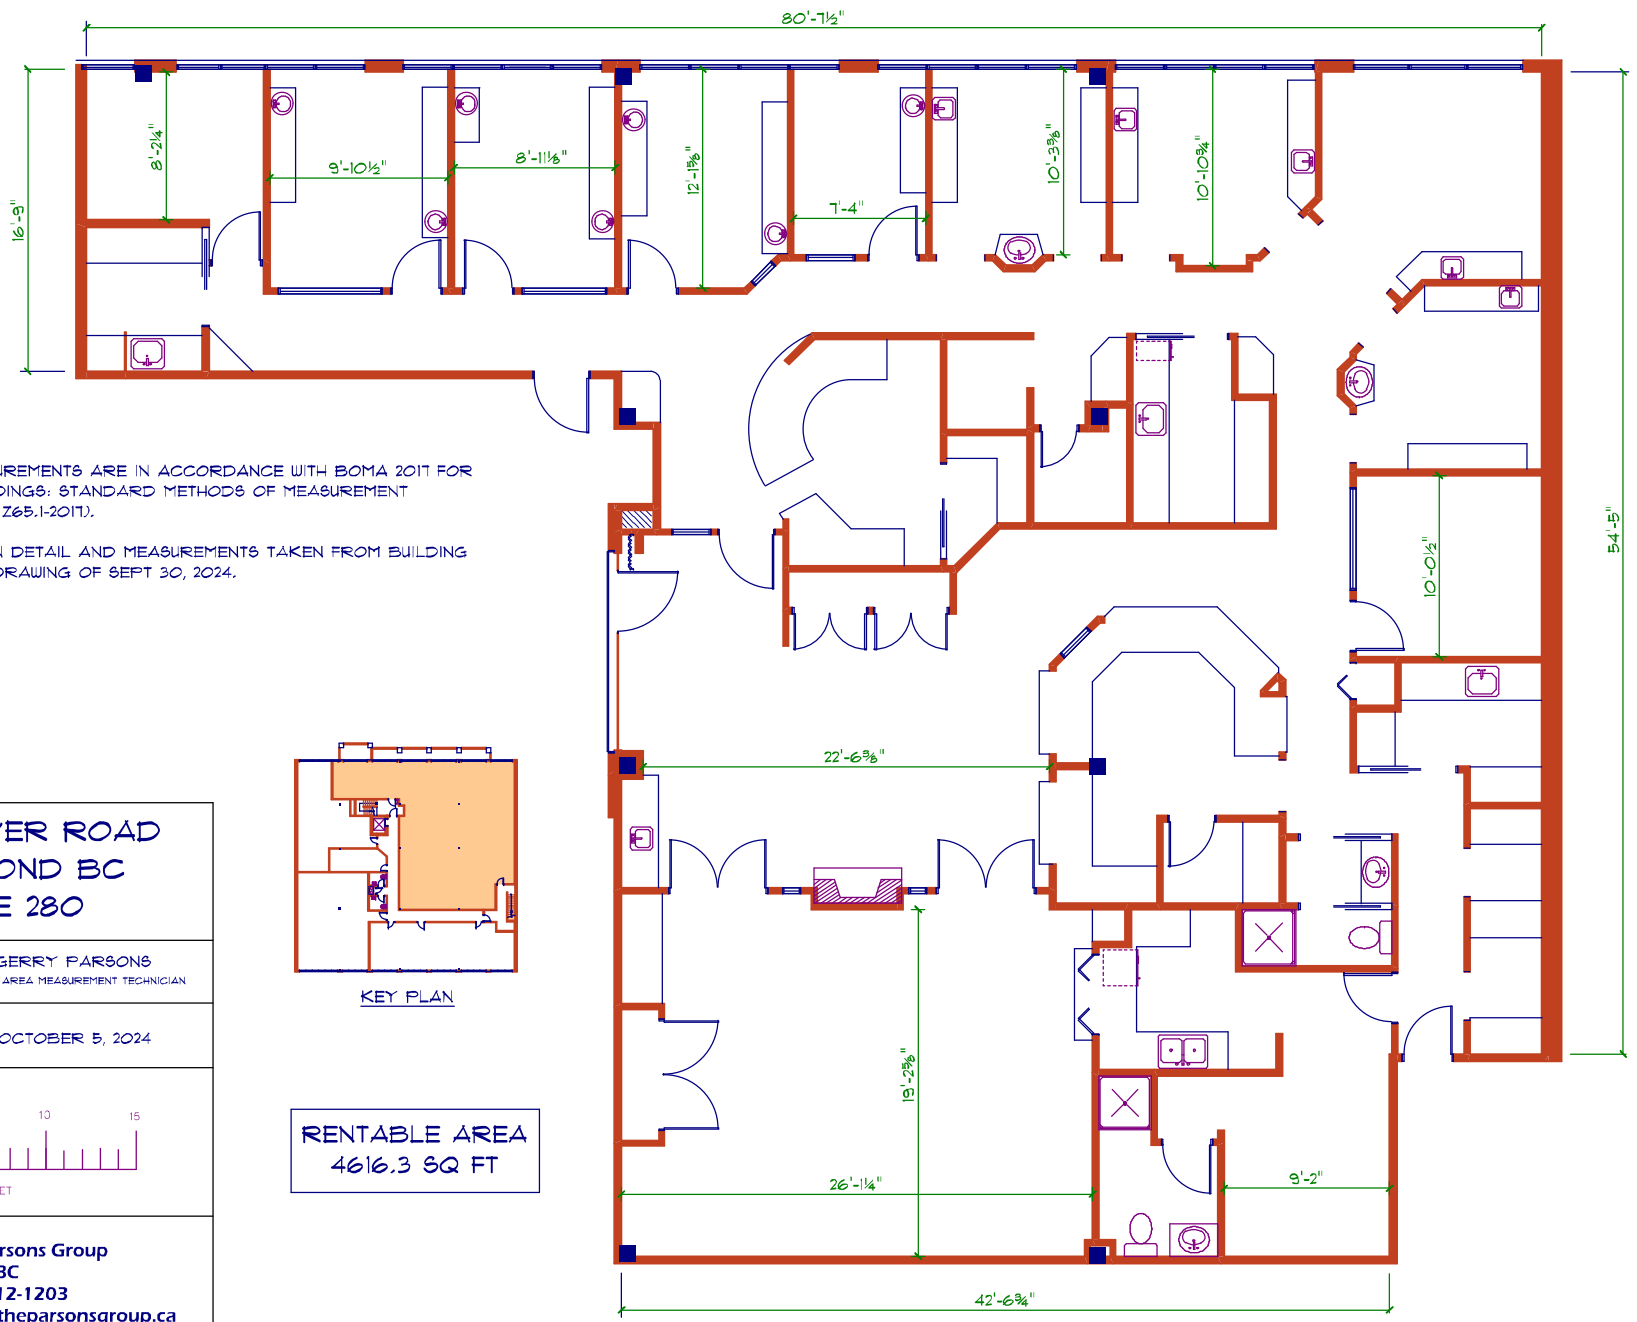

NOTE:

1. AREA MEASUREMENTS ARE IN ACCORDANCE WITH BOMA 2011 FOR OFFICE BUILDINGS: STANDARD METHODS OF MEASUREMENT (ANSI/BOMA Z65.1-2011).
2. FLOOR PLAN DETAIL AND MEASUREMENTS TAKEN FROM BUILDING 2nd FLOOR DRAWING OF SEPT 30, 2024.

7580 RIVER ROAD
RICHMOND BC
SUITE 280


DRAWN BY: GERRY PARSONS
FLOOR AREA MEASUREMENT TECHNICIAN



OCTOBER 5, 2024



FEET

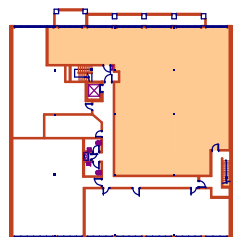

KEY PLAN

RENTABLE AREA
4616.3 SQ FT



the Parsons Group
Delta BC
604-512-1203
www.theparsonsgroup.ca