


1 PROPOSED PLAN - 1ST FLOOR

Scale: 1/4" = 1'-0"

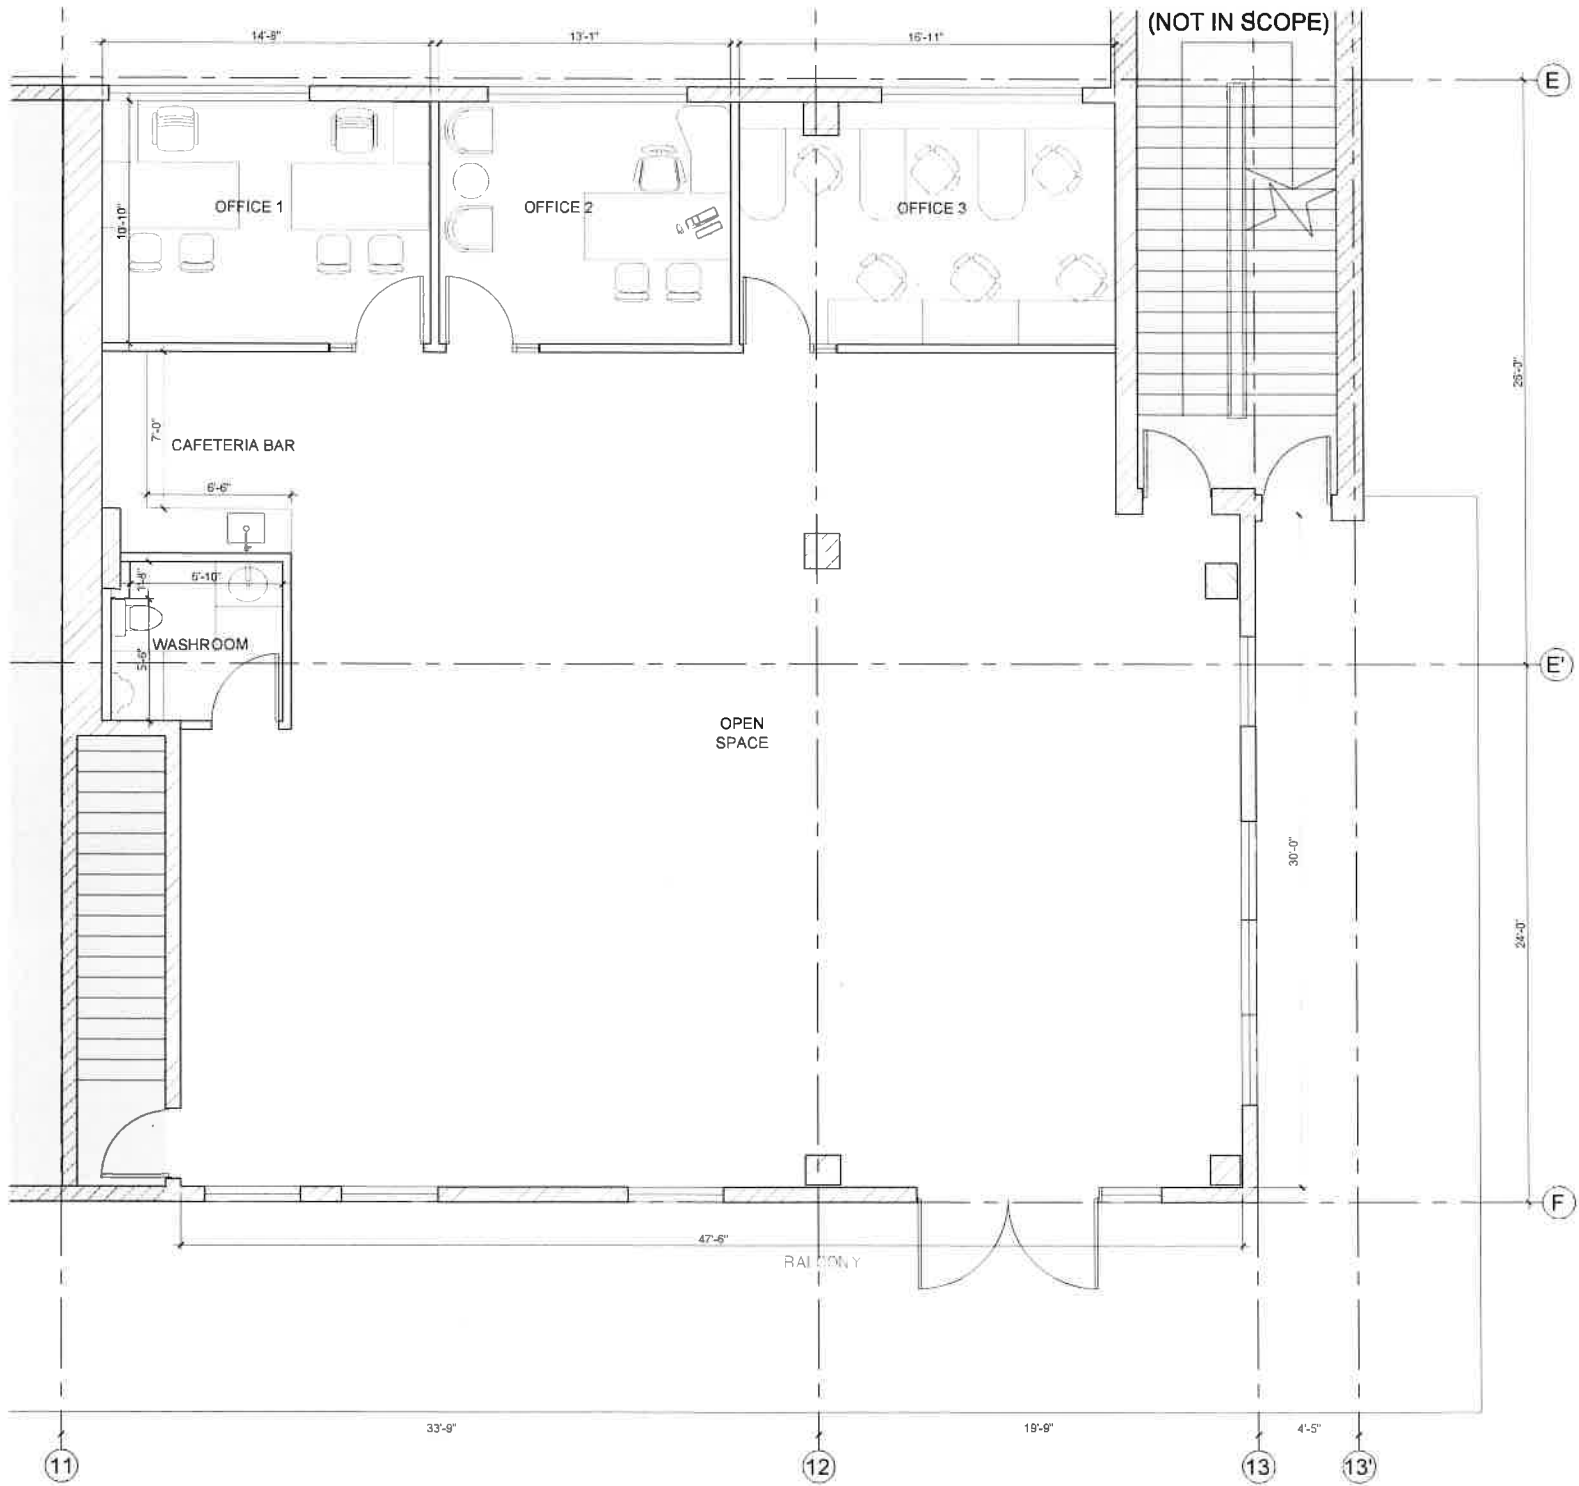

PROPOSED FURNITURE PLAN - 2ND FLOOR

Scale 1/4" = 1'-0"