


GROUND FLOOR PLAN
SCALE: $\frac{1}{8}''$ SCALE: $0\frac{1}{2}'' = 1'-0''$

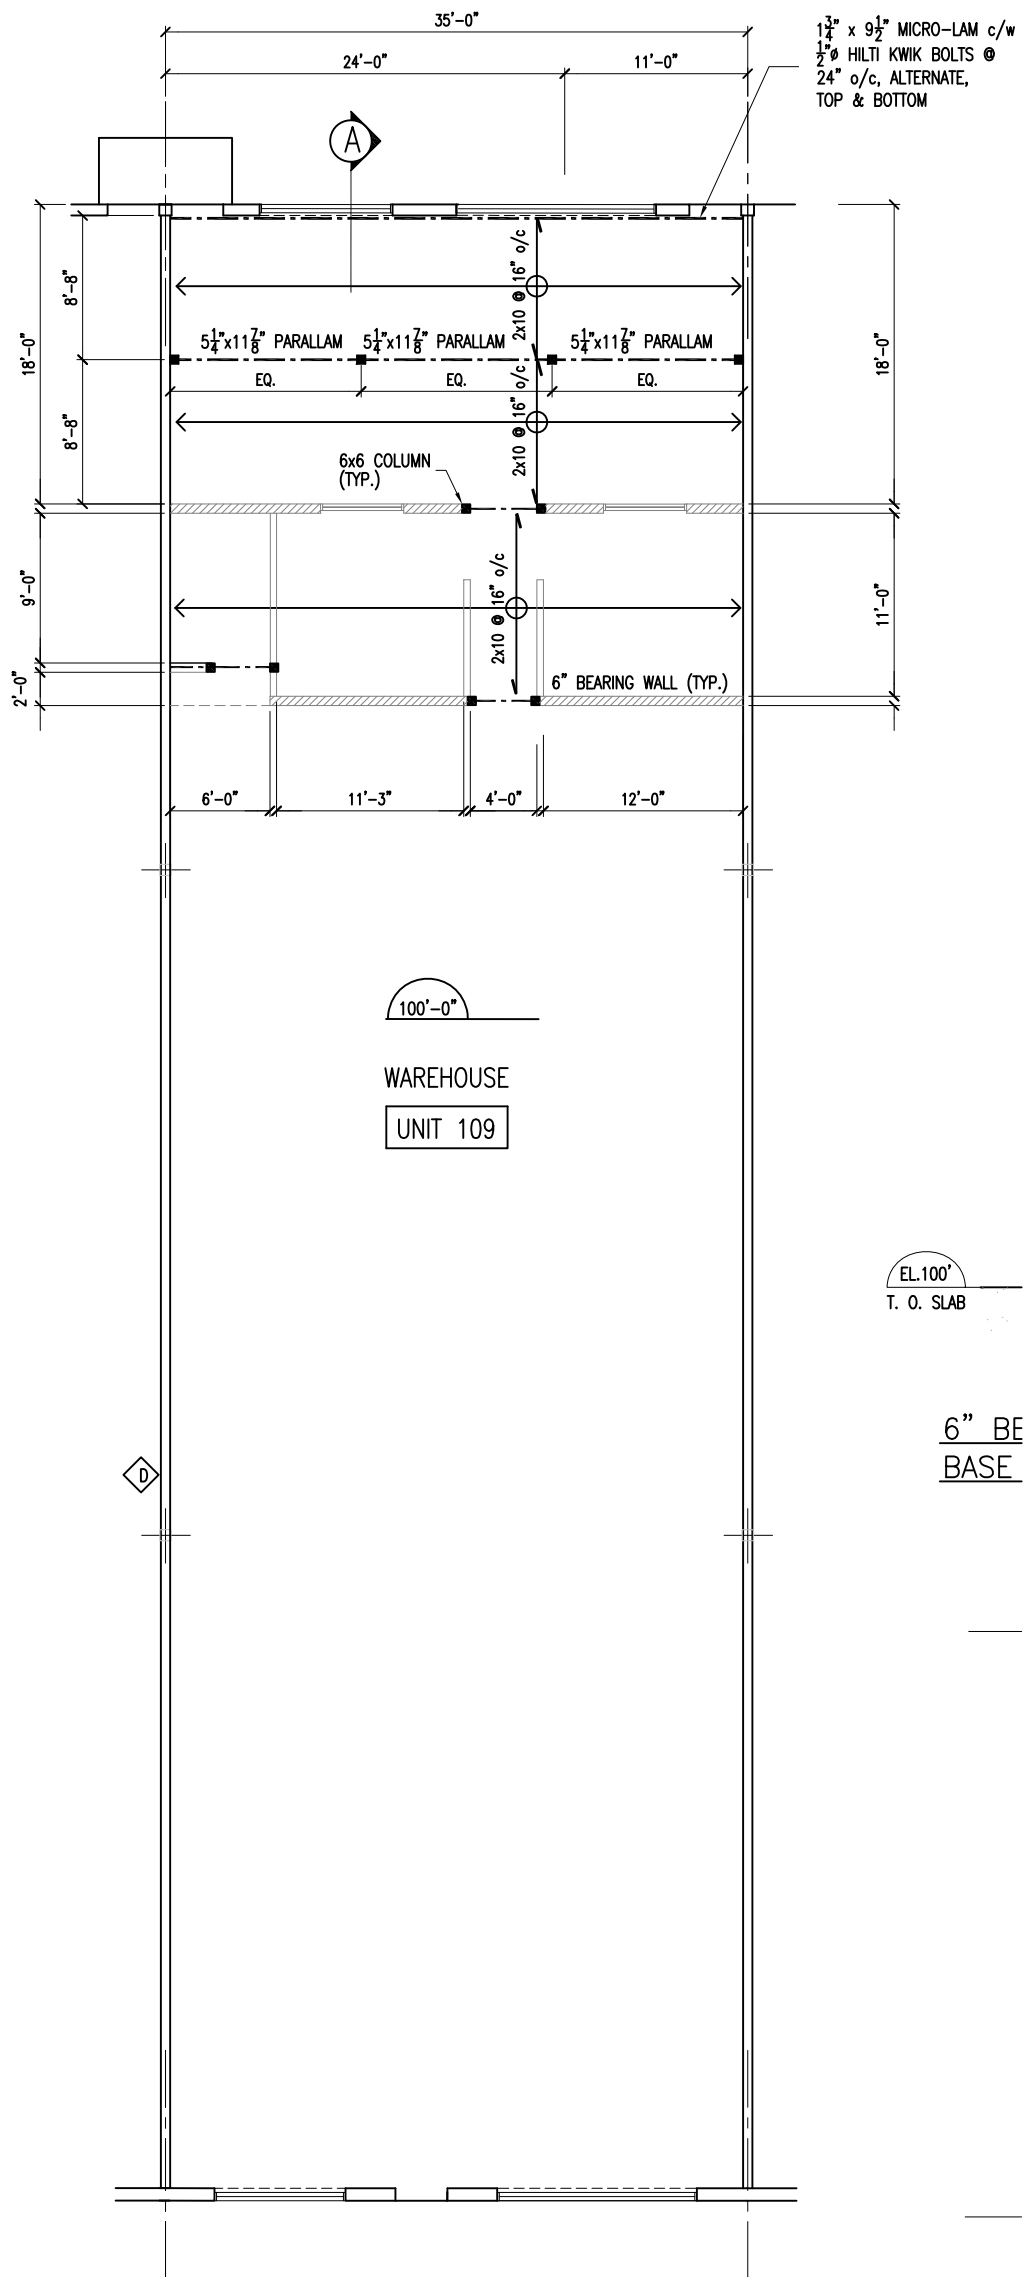

GROUND FLOOR PLAN (SHOWING
FUTURE MEZZ. FRAMING PLAN)
SCALE: $\frac{1}{8}'' = 1'-0''$

EL.100'
T. O. SLAB

6" BE
BASE