


**EXISTING  
GROUND FLOOR PLAN**

SCALE:  $\frac{1}{8}" = 1'-0"$

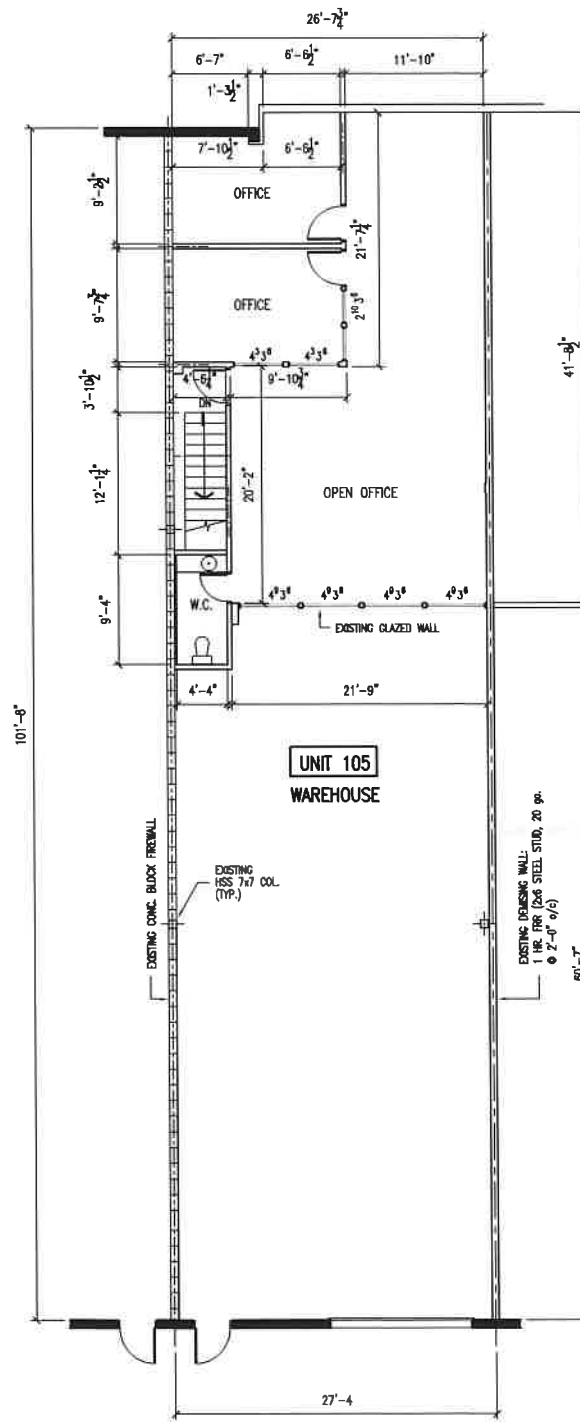

**EXISTING  
MEZZANINE PLAN**

SCALE:  $\frac{1}{8}" = 1'-0"$