


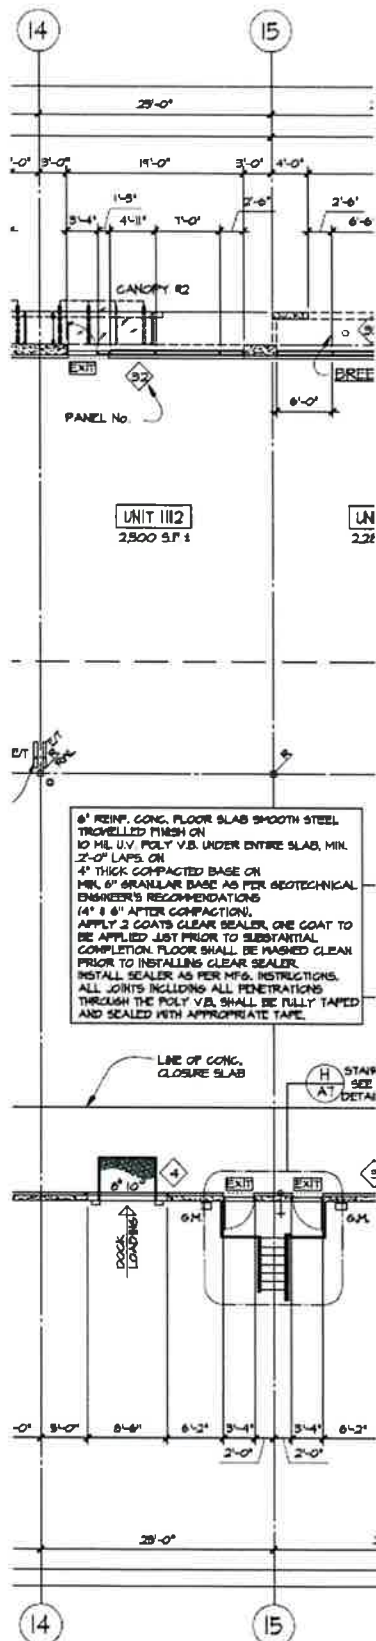

MAIN FLOOR
9/23' = 1'-0"

FOR GENERAL NOTES SEE PROJECT SHEET NO. 1

